


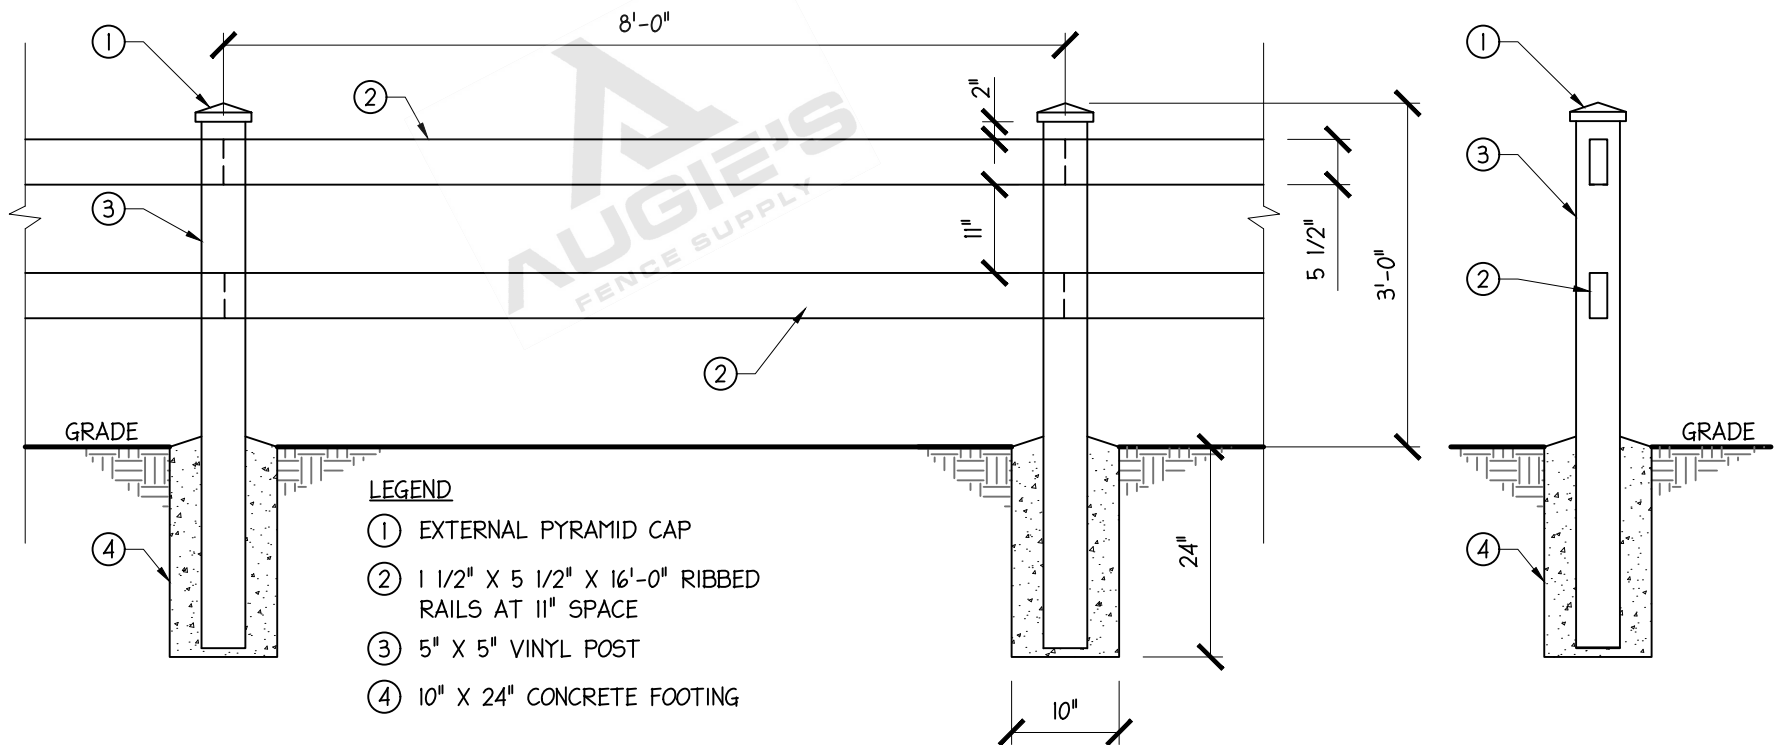

NOT TO SCALE

DETAIL NO.

DW2RVF

LICENSE NO.

DURAMAX WHITE 2-RAIL VINYL FENCE

WEBSITE

augiesfence.com

PHONE NO.

480-665-0741



Austin Aguilera
1530 E Williams Fields Rd. #201
Gilbert, AZ 85295